


KINGS SEAVIEW TOWER

PAFOS, CYPRUS

STASIS ESTATES
HOTELIERS AND PROPERTY DEVELOPERS

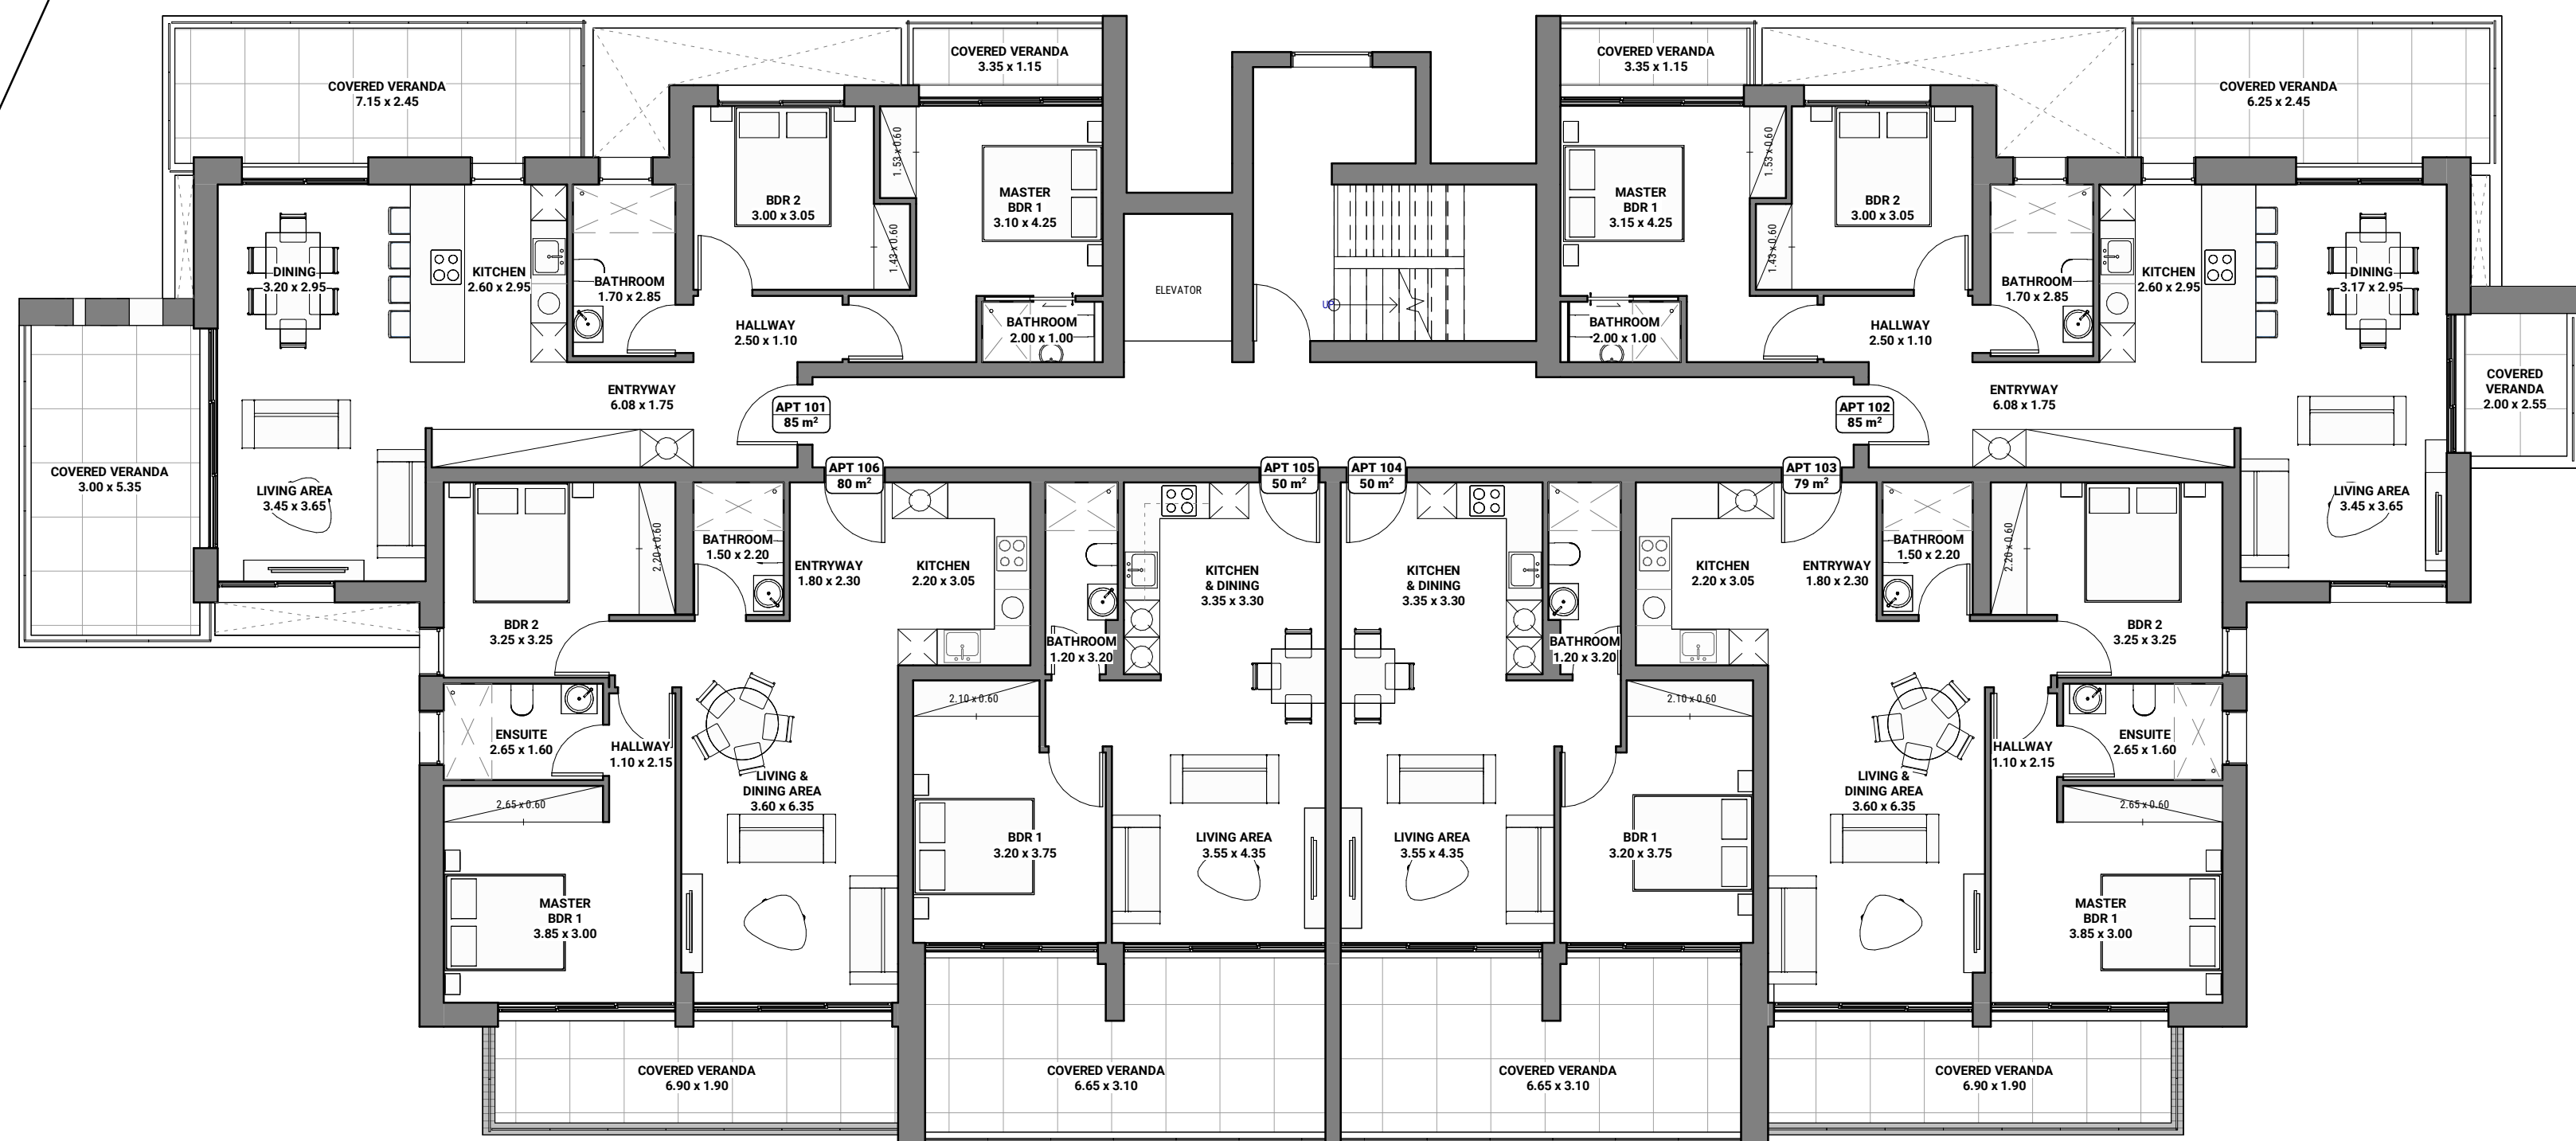

1 Brochure-First Floor Plan
1 : 100